


PF	NR.	0	25	50	75	100	125	150	175	200	225	250	275	300	325	350	375																							
HOR.KURV.	
BREDDUVT.	
TVERRFALL	
PROFIL H.		157,9157,91	157,9157,45	157,9157,20	157,9157,17	157,9157,15	157,9157,18	157,9157,39	157,9157,59	157,9157,79	157,9158,17	158,6158,94	159,6159,63	158,8158,58	156,7157,00	155,6155,65	154,9155,22	155,1155,09	154,2154,95	154,4154,82	154,4154,89	155,6155,90	158,1157,46	159,2159,03	160,1160,19	160,6160,55	159,9160,10	159,2159,41	159,9160,26	162,4161,46	162,4162,30	162,5162,46	162,0161,95	160,3161,24	160,7161,15	162,6161,51	162,1161,90	162,2162,28		
TERRENG H.	
OVERBYGN.T.	

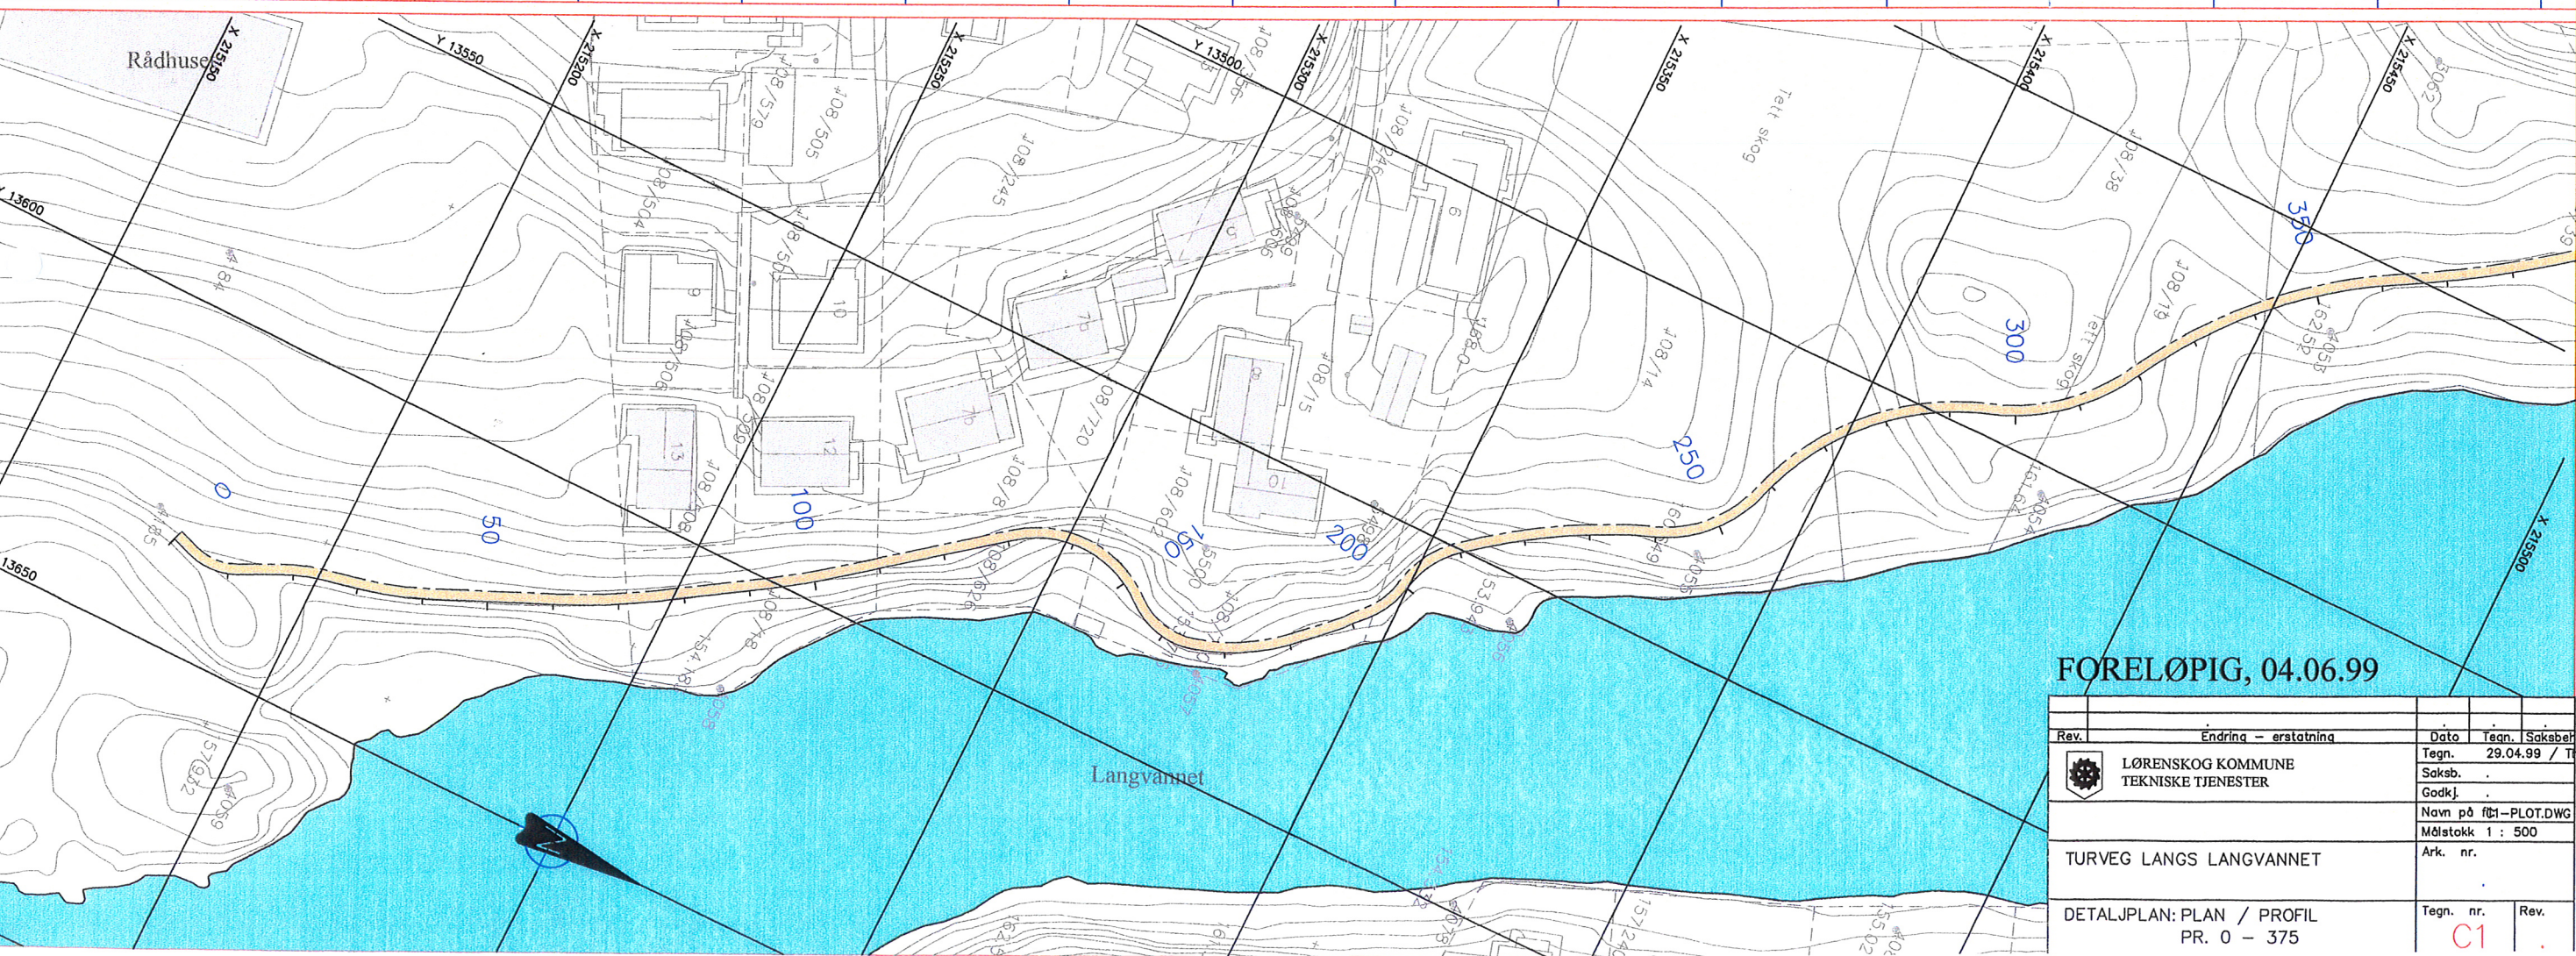

**FORELØPIG, 04.06.99**

Rev.	Endring - erstatning	Dato	Tegn.	Saksbeh.
		29.04.99		
	LØRENSKOG KOMMUNE TEKNISKE TJENESTER	Saksb.		
		Godkj.		
		Navn på fil - PLOT.DWG		
		Målestokk 1 : 500		
	TURVEG LANGS LANGVANNET	Ark. nr.		
	DETALJPLAN: PLAN / PROFIL PR. 0 - 375	Tegn. nr.		Rev.
		C1		