


PK NR.	750	775	800	825	850	875	900	925	950	975	1000	1025	1050	1075	1100	1125	
HOR.KURV.	---	---	---	---	---	---	---	---	---	---	---	---	---	---	---	---	
BREDDUTV.	---	---	---	---	---	---	---	---	---	---	---	---	---	---	---	---	
TVERRFALL	
H.kj.b.k.	---	---	---	---	---	---	---	---	---	---	---	---	---	---	---	---	
V.kj.b.k.	---	---	---	---	---	---	---	---	---	---	---	---	---	---	---	---	
PROFIL H.	153,0153,10	153,7163,96	156,2165,32	157,1656,18	156,3166,05	155,3165,53	155,3165,30	155,1655,15	154,8165,01	154,7165,86	154,9165,72	154,4654,98	154,3154,92	154,7654,74	154,8154,99	155,1655,24	155,1655,27	154,7655,00	154,4654,69	154,4654,73	155,7655,59	156,4655,97	155,2655,34	154,1654,20	153,0653,22	153,0653,06	153,0653,09	153,0653,13	153,0653,16	153,0653,19	153,0653,22	153,0653,25	153,8653,60	153,9654,03	153,9654,07	153,9653,91	153,7653,74	153,5653,58																							
TERRENG H.	
OVERBYGN.T.	

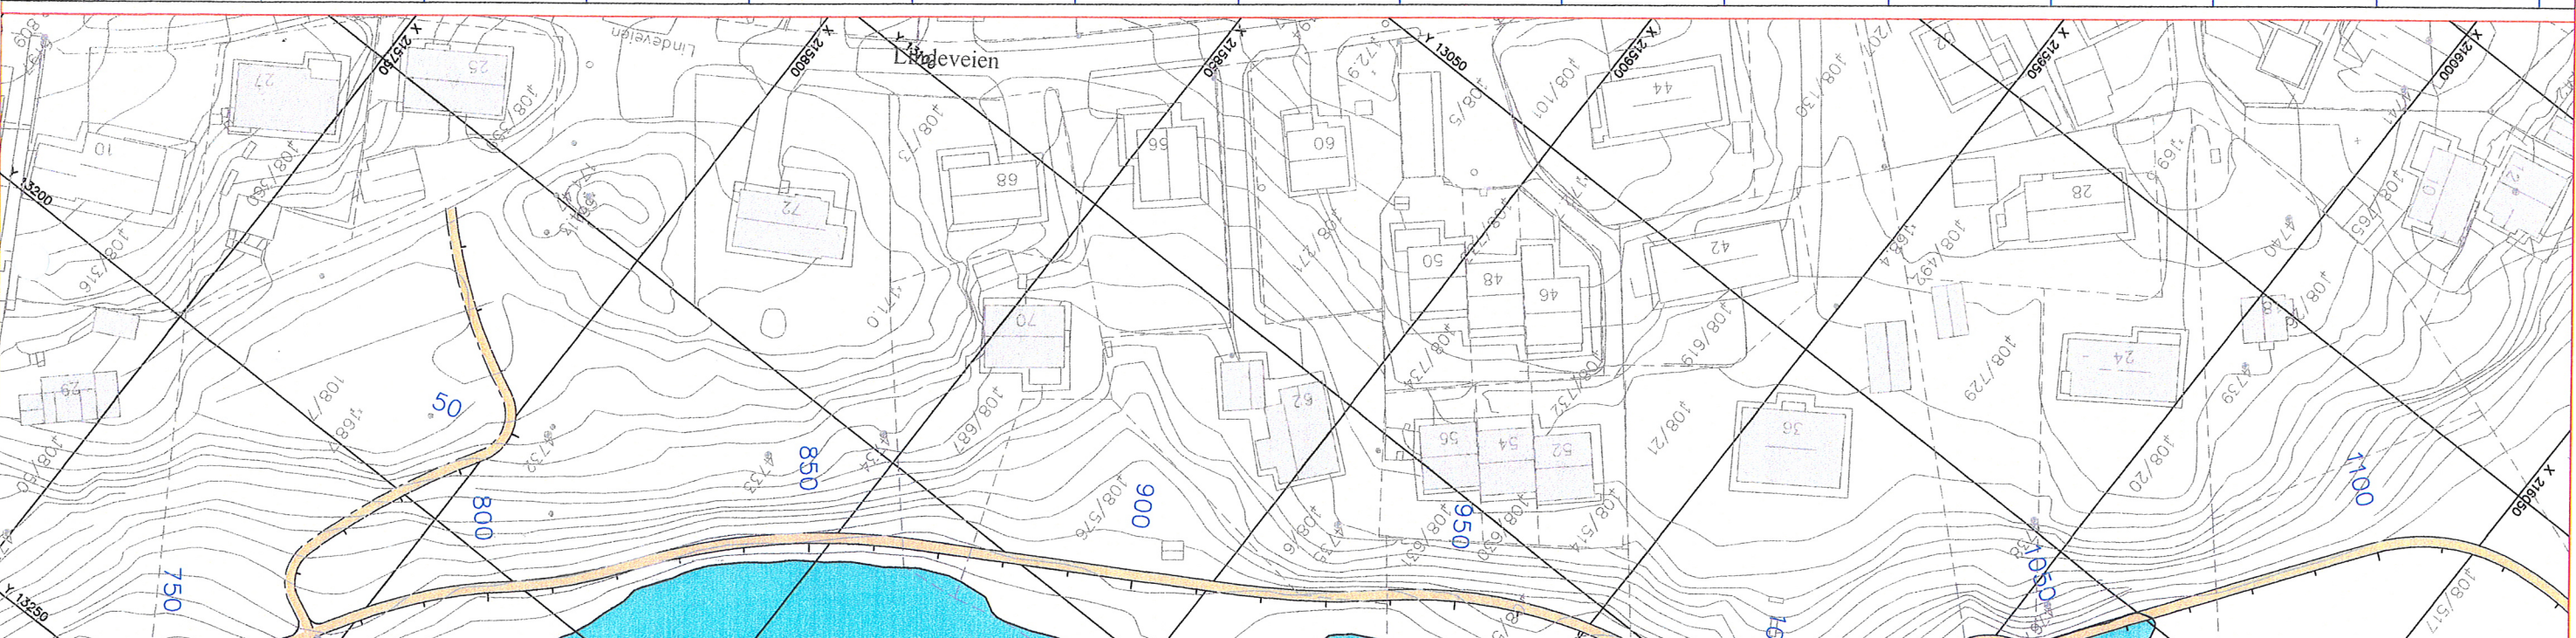

FORELØPIG, 04.06.99

Rev.	Endringa - erstatning	Dato	Tegn.	Saksb.
			29.04.99	Tho
LØRENSKOG KOMMUNE TEKNISKE TJENESTER				
TURVEG LANGS LANGVANNET		Navn på fil - PLOT.DWG		
		Målestokk 1 : 500		
		Ark. nr.		
DETALJPLAN: PLAN / PROFIL		Tegn. nr.		Rev.
PR. 750 - 1125		C3		.