


| L NR | 375 | 400 | 425 | 450 | 475 | 500 | 525 | 550 | 575 | 600 | 625 | 650 | 675 | 700 | 725 | 750 | | | | | | | | | | | | | | | | | | | | | | | | |
|---|
| HOR.KURV. | --- | --- | --- | --- | --- | --- | --- | --- | --- | --- | --- | --- | --- | --- | --- | --- | | | | | | | | | | | | | | | | | | | | | | | | |
| BREDEUTV. | --- | --- | --- | --- | --- | --- | --- | --- | --- | --- | --- | --- | --- | --- | --- | --- | | | | | | | | | | | | | | | | | | | | | | | | |
| TVERRFALL | --- | --- | --- | --- | --- | --- | --- | --- | --- | --- | --- | --- | --- | --- | --- | --- | | | | | | | | | | | | | | | | | | | | | | | | |
| H.kj.b.k. | --- | --- | --- | --- | --- | --- | --- | --- | --- | --- | --- | --- | --- | --- | --- | --- | | | | | | | | | | | | | | | | | | | | | | | | |
| V.kj.b.k. | --- | --- | --- | --- | --- | --- | --- | --- | --- | --- | --- | --- | --- | --- | --- | --- | | | | | | | | | | | | | | | | | | | | | | | | |
| PROFIL H. | 162,5162,67 | 163,0863,32 | 164,5864,05 | 164,7864,79 | 165,5865,53 | 166,7866,26 | 166,8166,60 | 167,3166,94 | 166,8166,66 | 166,3166,02 | 166,0165,15 | 164,6164,28 | 163,7163,41 | 163,4862,54 | 
| TERRENG H. | 162,5162,67 | 163,0863,32 | 164,5864,05 | 164,7864,79 | 165,5865,53 | 166,7866,26 | 166,8166,60 | 167,3166,94 | 166,8166,66 | 166,3166,02 | 166,0165,15 | 164,6164,28 | 163,7163,41 | 163,4862,54 | 
| OVERBYGN.T. | |

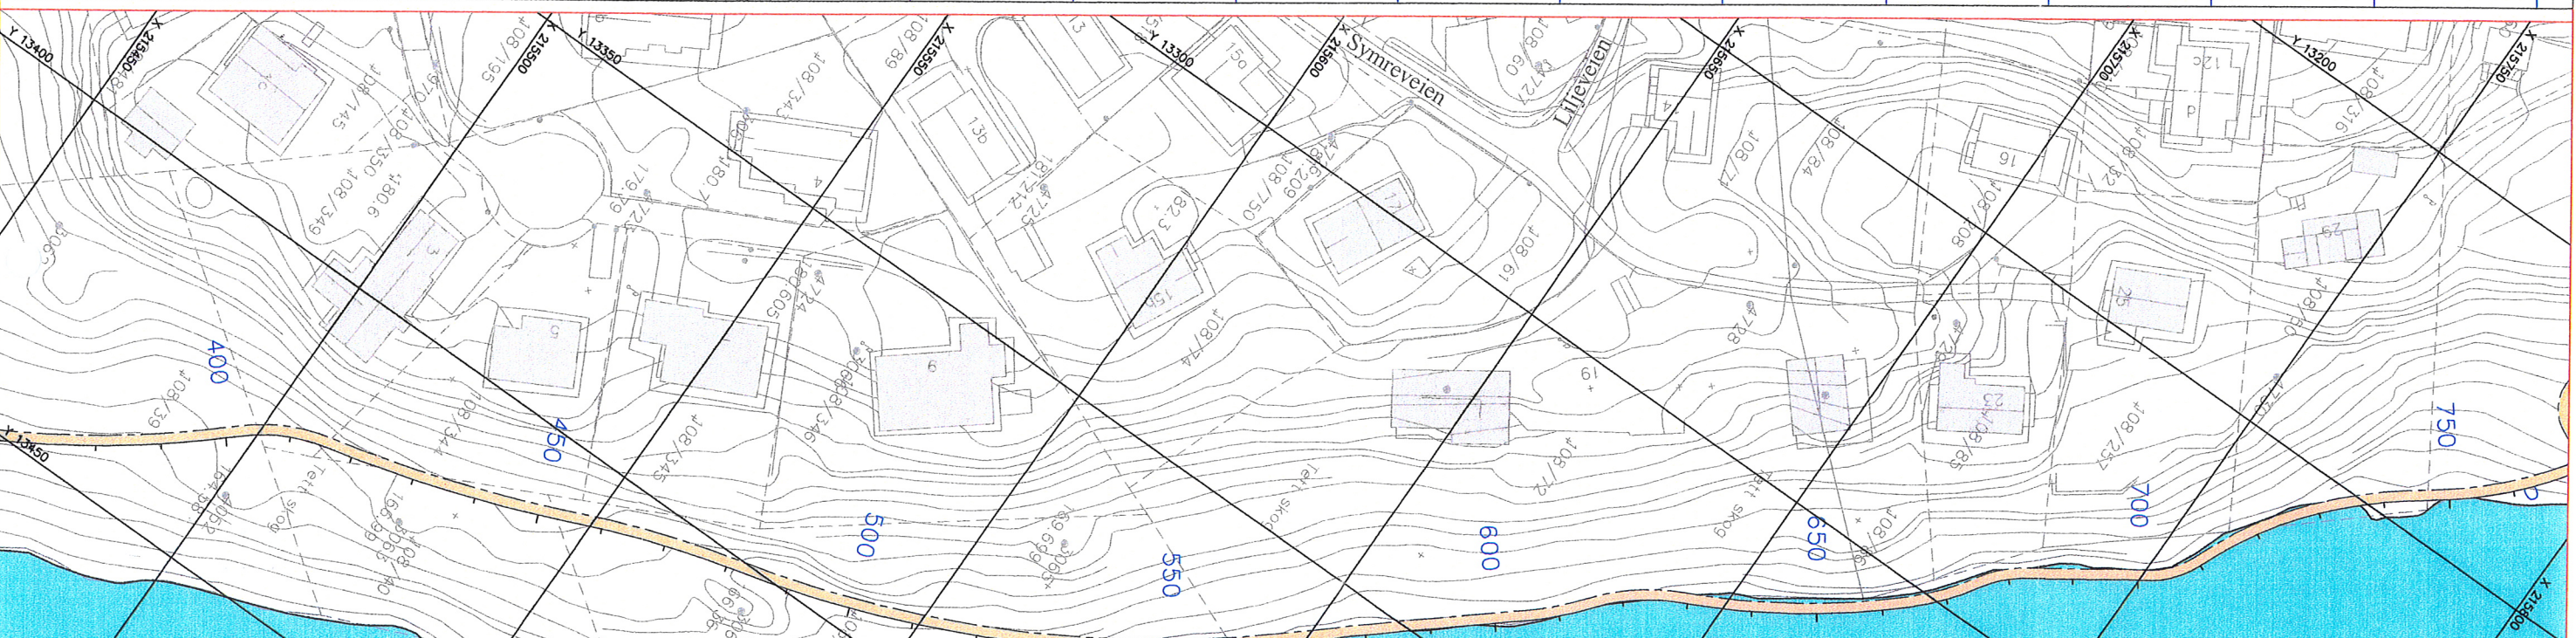

FORELØPIG, 04.06.99

| | | | | |
|--|----------------------|--|----------|----------|
| Rev. | Endring - erstatning | Dato | Tegn. | Saksbet. |
| | | | 29.04.99 | Tho |
| LØRENSKOG KOMMUNE TEKNISKE TJENESTER | | Saksb. Godkj. Navn på fil: ft2-PLOT.DWG Målestokk 1 : 500 | | |
| TURVEG LANGS LANGVANNET | | Ark. nr. | | |
| DETALJPLAN: PLAN / PROFIL PR. 375 - 750 | | Tegn. nr. | Rev. | |
| | | C2 | | |